



REVISIONS

P	LTR	DESCRIPTION	DATE	DWN	APVD
	C2	REVISED PER ECO-21-002620	13MAY2021	AP	SB

NOTES:

- ELECTRICAL DATA: CONTACT RESISTANCE: 10 mOhm MAX  
INSULATION RESISTANCE: 100 MOhm MIN at 500VDC  
CURRENT RATING: 5 AMPS  
BREAKDOWN VOLTAGE: 500 VAC MIN PER MINUTE
- ENVIRONMENTAL: OPERATING TEMPERATURE: -20°C TO +80°C  
SEALING REQUIREMENTS: IP67
- PROD SPEC: 108-3641
- PACKAGING: 107-3334
- FOR TECHNICAL DATA REFER TO YOUR LOCAL TYCO ELECTRONICS SALES OFFICE
- ALL DIMENSIONS ARE NOMINAL FOR REFERENCE ONLY UNLESS OTHERWISE STATED

ITEM	DESCRIPTION	MATERIAL	FINISH/COLOUR	QTY
1	SCREW NUT	ZINC DIE CAST	2.5µm NICKEL PLATED	1
2	CONNECTOR BODY	POLYURETHANE	BLACK	1
3	SOCKET CONTACT	BRASS	0.15µm GOLD OVER NICKEL	3
4	3 CORE CABLE (CORES 22AWG TO UL2464)	PVC JACKET UV RESISTANT	BLACK	1
5	'O' RING	VITON	GREEN	1

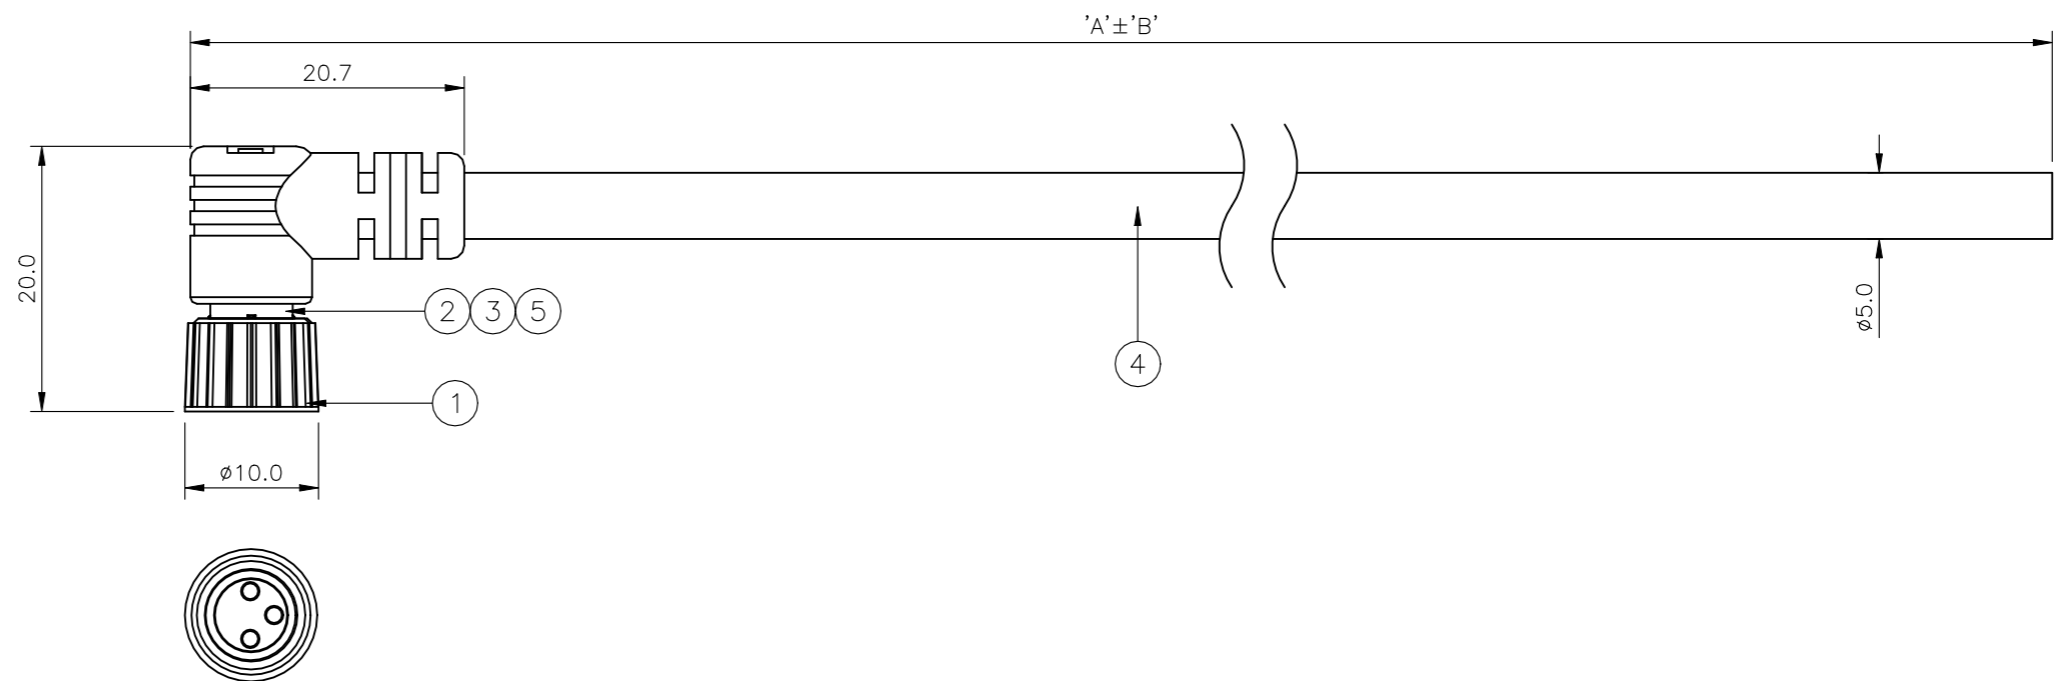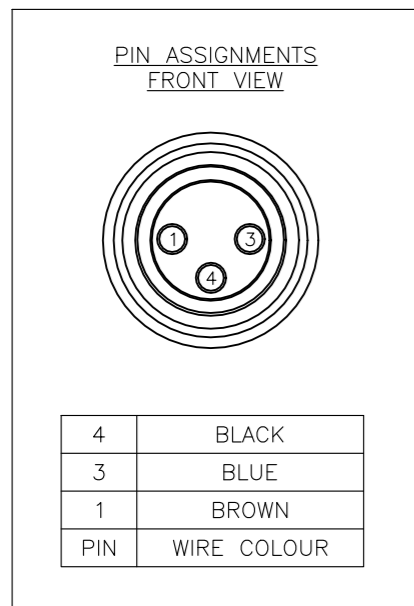

<del>OBSOLETE</del>	10000	500 mm	M8 RIGHT ANGLED FEMALE CONNECTOR 10.0m CABLE	1838296-5
<del>OBSOLETE</del>	7000	350 mm	M8 RIGHT ANGLED FEMALE CONNECTOR 7.0m CABLE	1838296-4
	5000	250 mm	M8 RIGHT ANGLED FEMALE CONNECTOR 5.0m CABLE	1838296-3
<del>OBSOLETE</del>	3000	150 mm	M8 RIGHT ANGLED FEMALE CONNECTOR 3.0m CABLE	1838296-2
<del>OBSOLETE</del>	2000	100 mm	M8 RIGHT ANGLED FEMALE CONNECTOR 2.0m CABLE	1838296-1
	DIM A	TOL 'B'	DESCRIPTION	PART NUMBER

THIS DRAWING IS A CONTROLLED DOCUMENT.		DWN MANJUNATH.T.N 29MAR06	TE Connectivity	
DIMENSIONS: mm		CHK F.WHEELER-KING 07AUG06		
TOLERANCES UNLESS OTHERWISE SPECIFIED:		APVD F.WHEELER-KING 07AUG06	NAME M8 RIGHT ANGLED FEMALE CONNECTOR WITH STRAIN RELIEF 3 POSITION, PVC CABLE	
0 PLC ± - 1 PLC ± - 2 PLC ± - 3 PLC ± - 4 PLC ± - ANGLES ± -		PRODUCT SPEC -	APPLICATION SPEC -	
MATERIAL -		FINISH -	SIZE A3	CAGE CODE 00779
		WEIGHT 0.000000	DRAWING NO C-1838296	RESTRICTED TO -
CUSTOMER DRAWING			SCALE NTS	SHEET 1 OF 1
			REV C2	